

**TOWN OF ROCKVILLE,
UTAH**
EECGB RENOVATIONS

Peter Stempel, AIA

P.O. Box 790206, Virgin, UT 84779
Telephone: 435.635.3778
E-mail: info@stempelform.com

Stempel
Stempel Form PC

Scale: 1/4" = 1'-0"
By: WM
Date: 2010.08.06
(Scale: 1/8" = 1'-0" @ 11X17)

Design Review:

Permit Submittal:

Construction Set:


Revised: Supply locations on platform
By: TBD
Date: TBD

Revised: TBD
By: TBD
Date: TBD

Revised: TBD
By: TBD
Date: TBD

A1.0

Renovated
Rec. Hall Plan

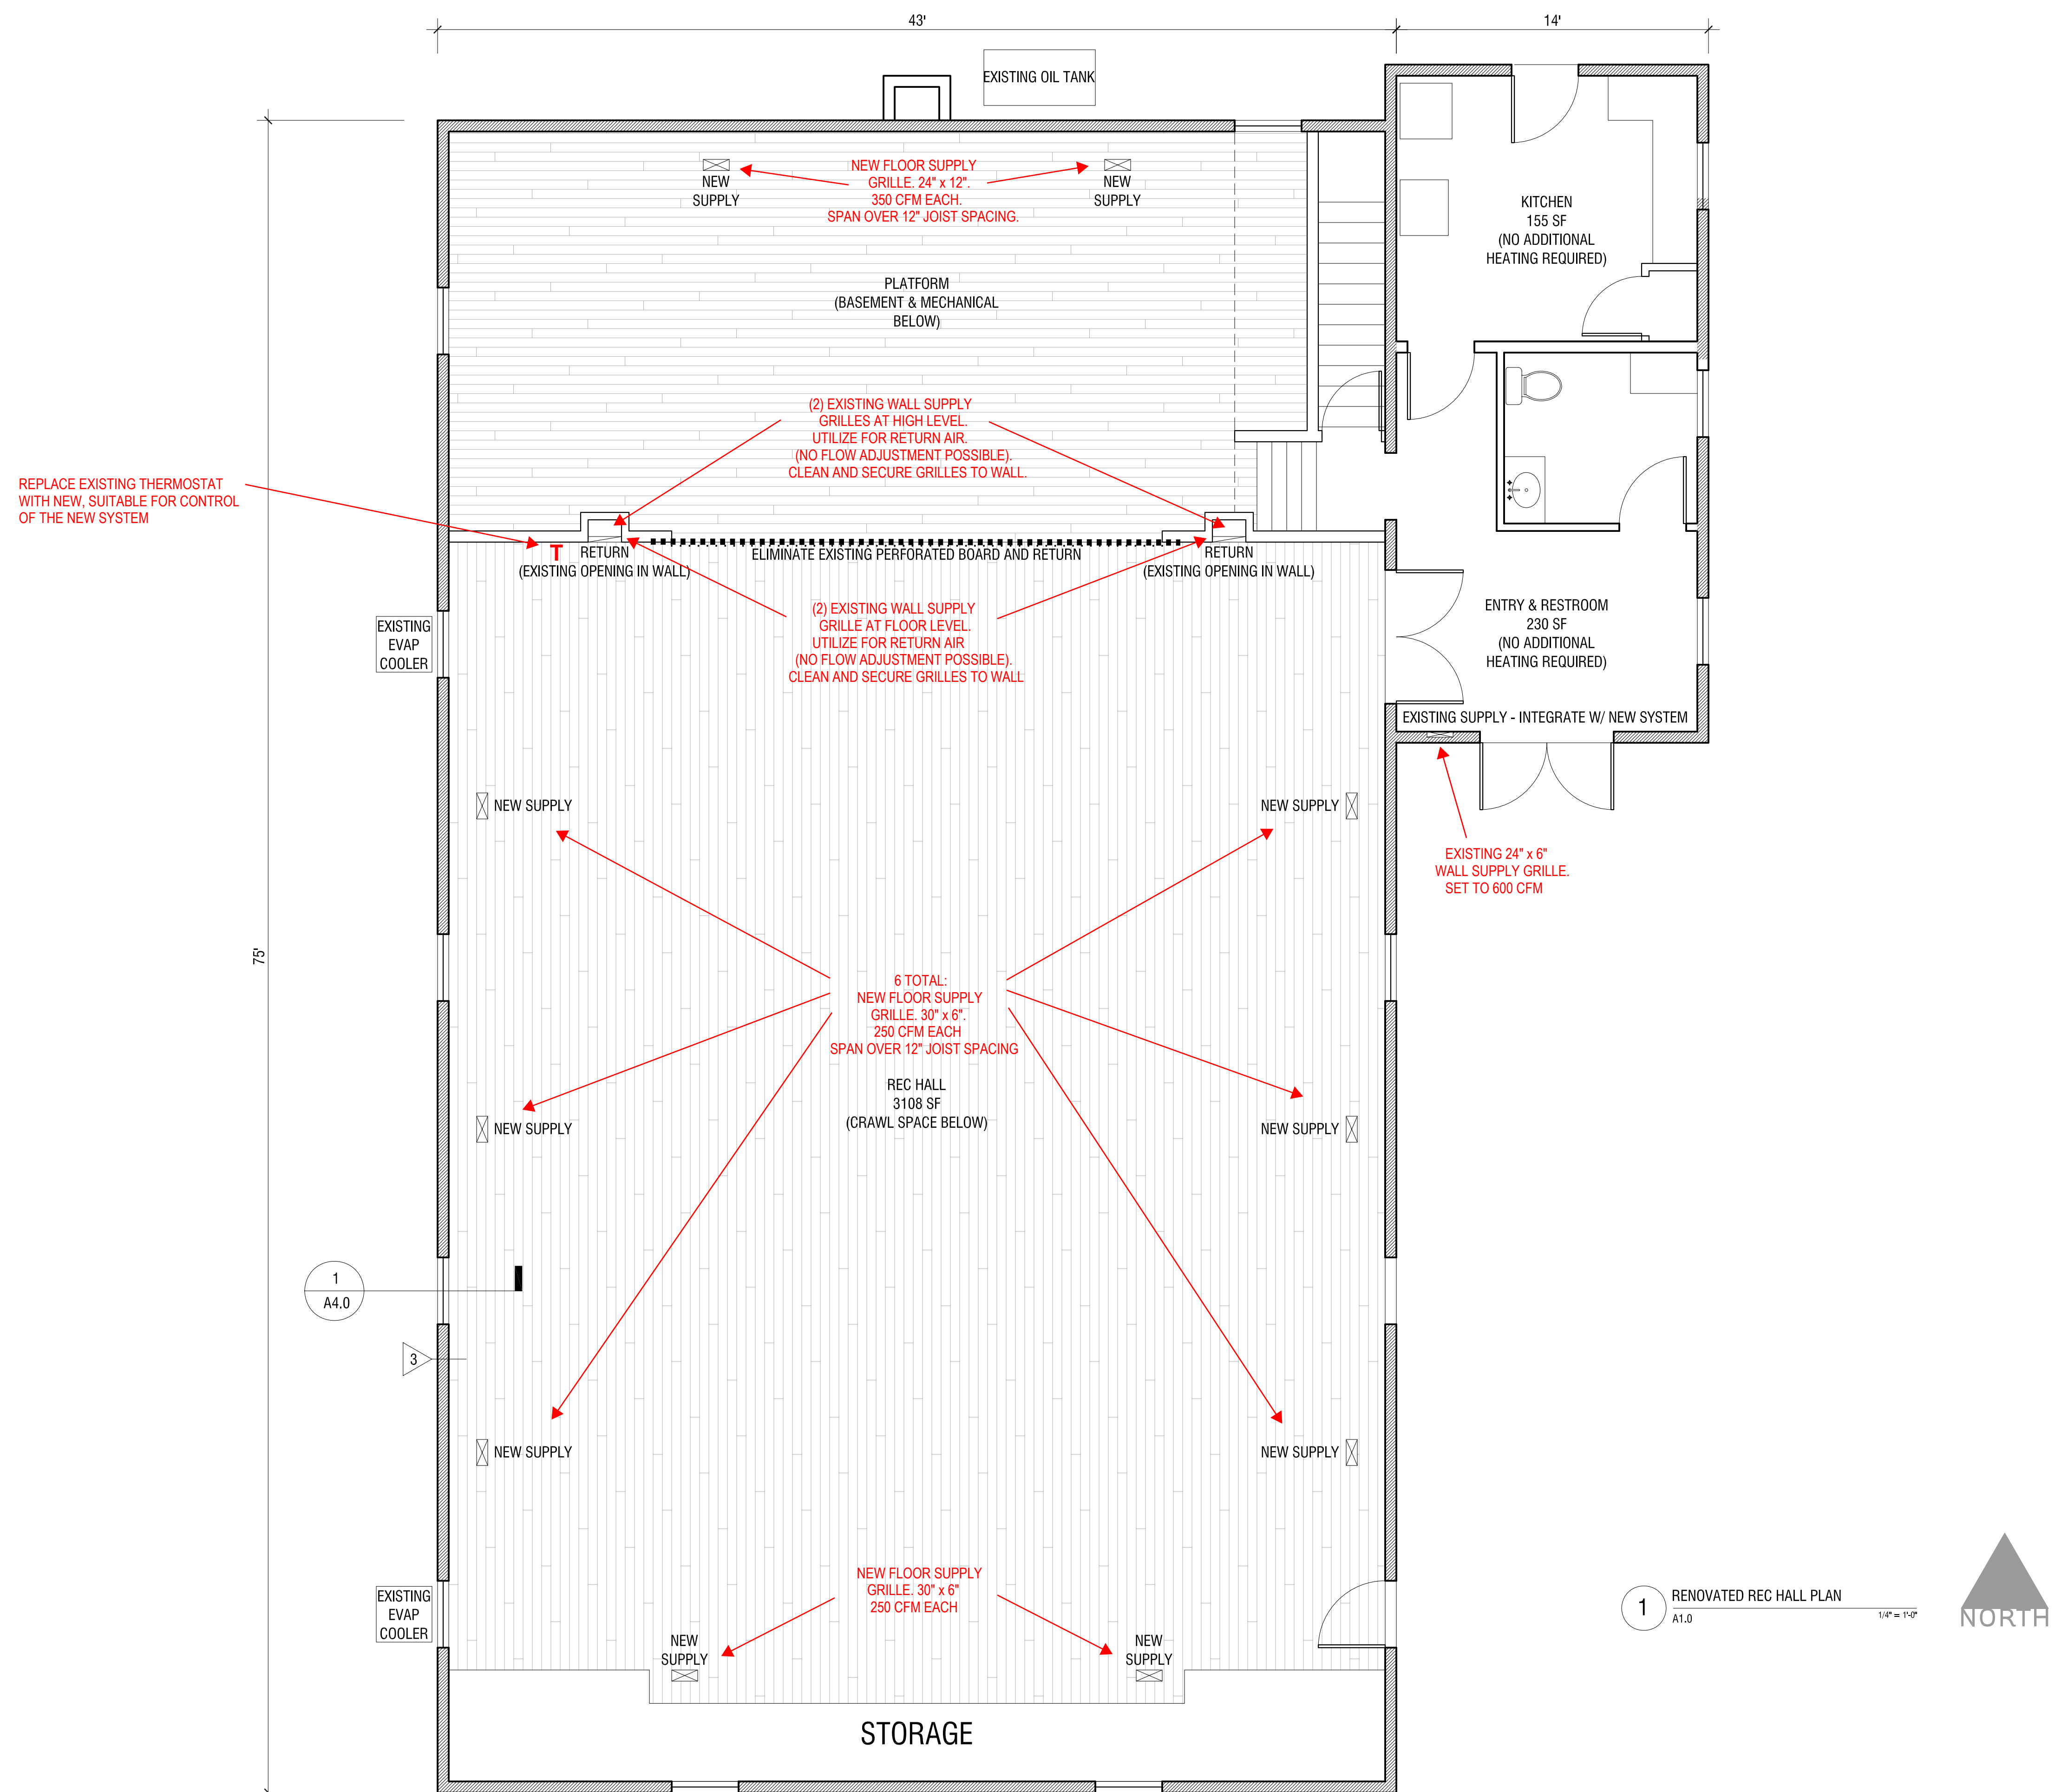

1 RENOVATED REC HALL PLAN
A1.0 1/4" = 1'-0"



